


RAMP WITH TYPE 2 METER POLE

(SIGNS AND SCHEMATIC--NOT TO SCALE)

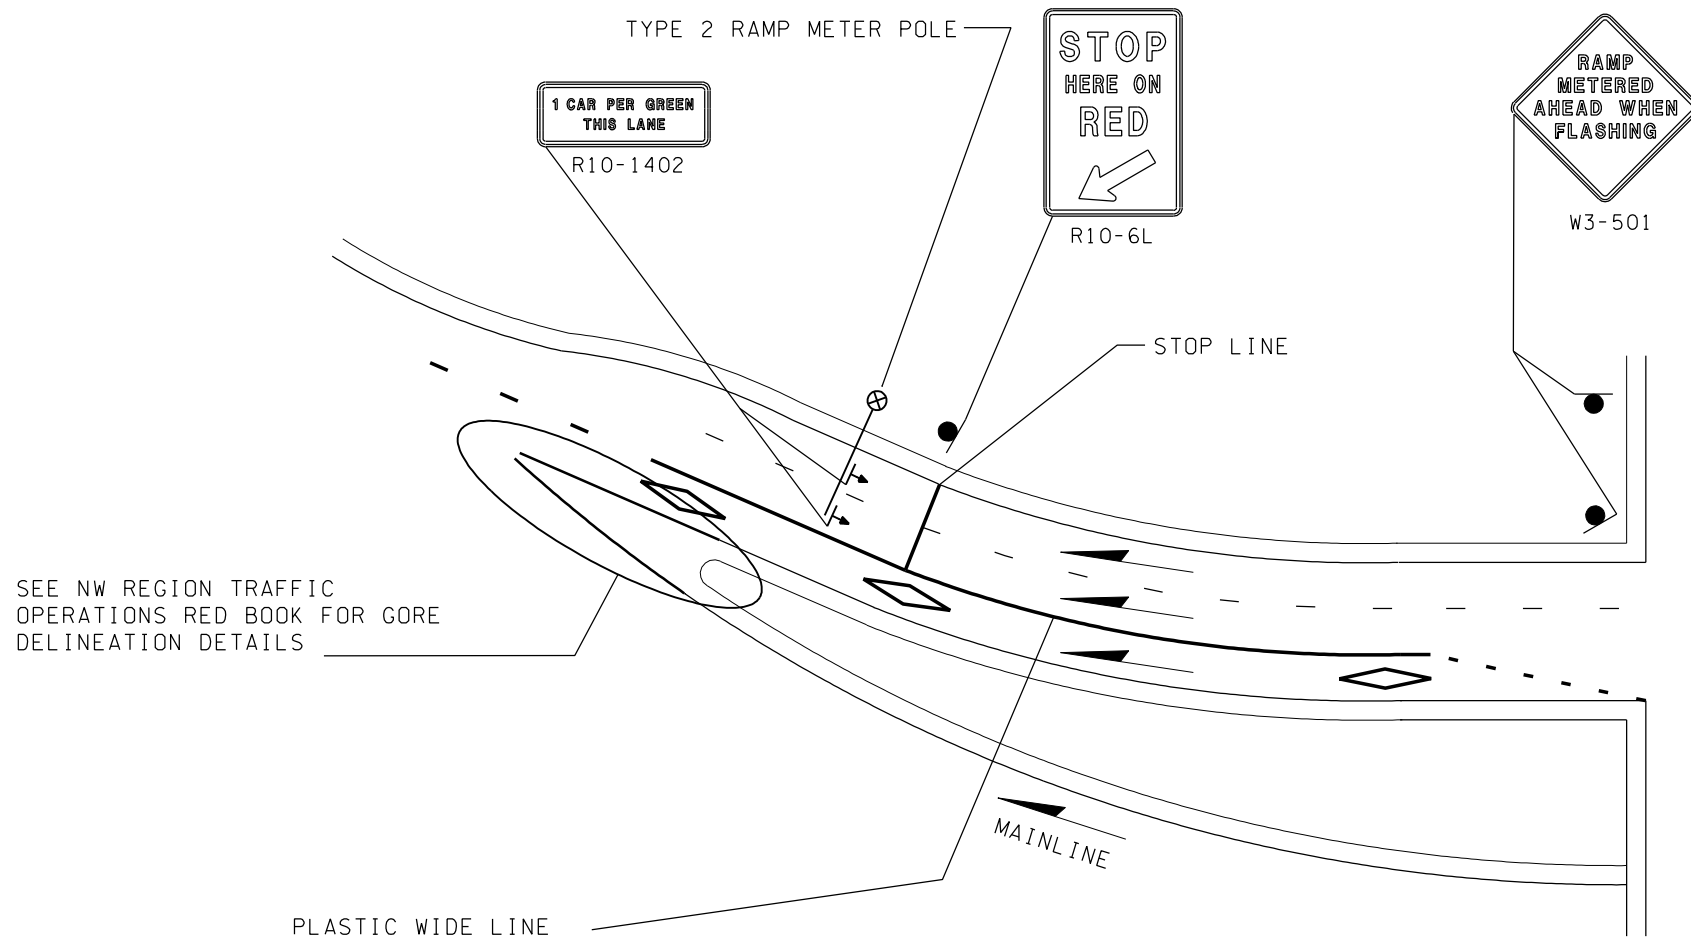

NOTES:

1) **DETAIL FOR REQUIRED ITS SIGNING ONLY. NOT ALL REQUIRED RAMP SIGNING IS SHOWN.**